


Instrument Key
Conventionals

- SPX 14" @ 575w
- Strand SL19" @ 575w
- Strand SL26" @ 575w
- Strand SL36" @ 575w
- Altman 520 3 Circ 6ft9in @ 18X100

Label Legend

- Unit Number
- Channel

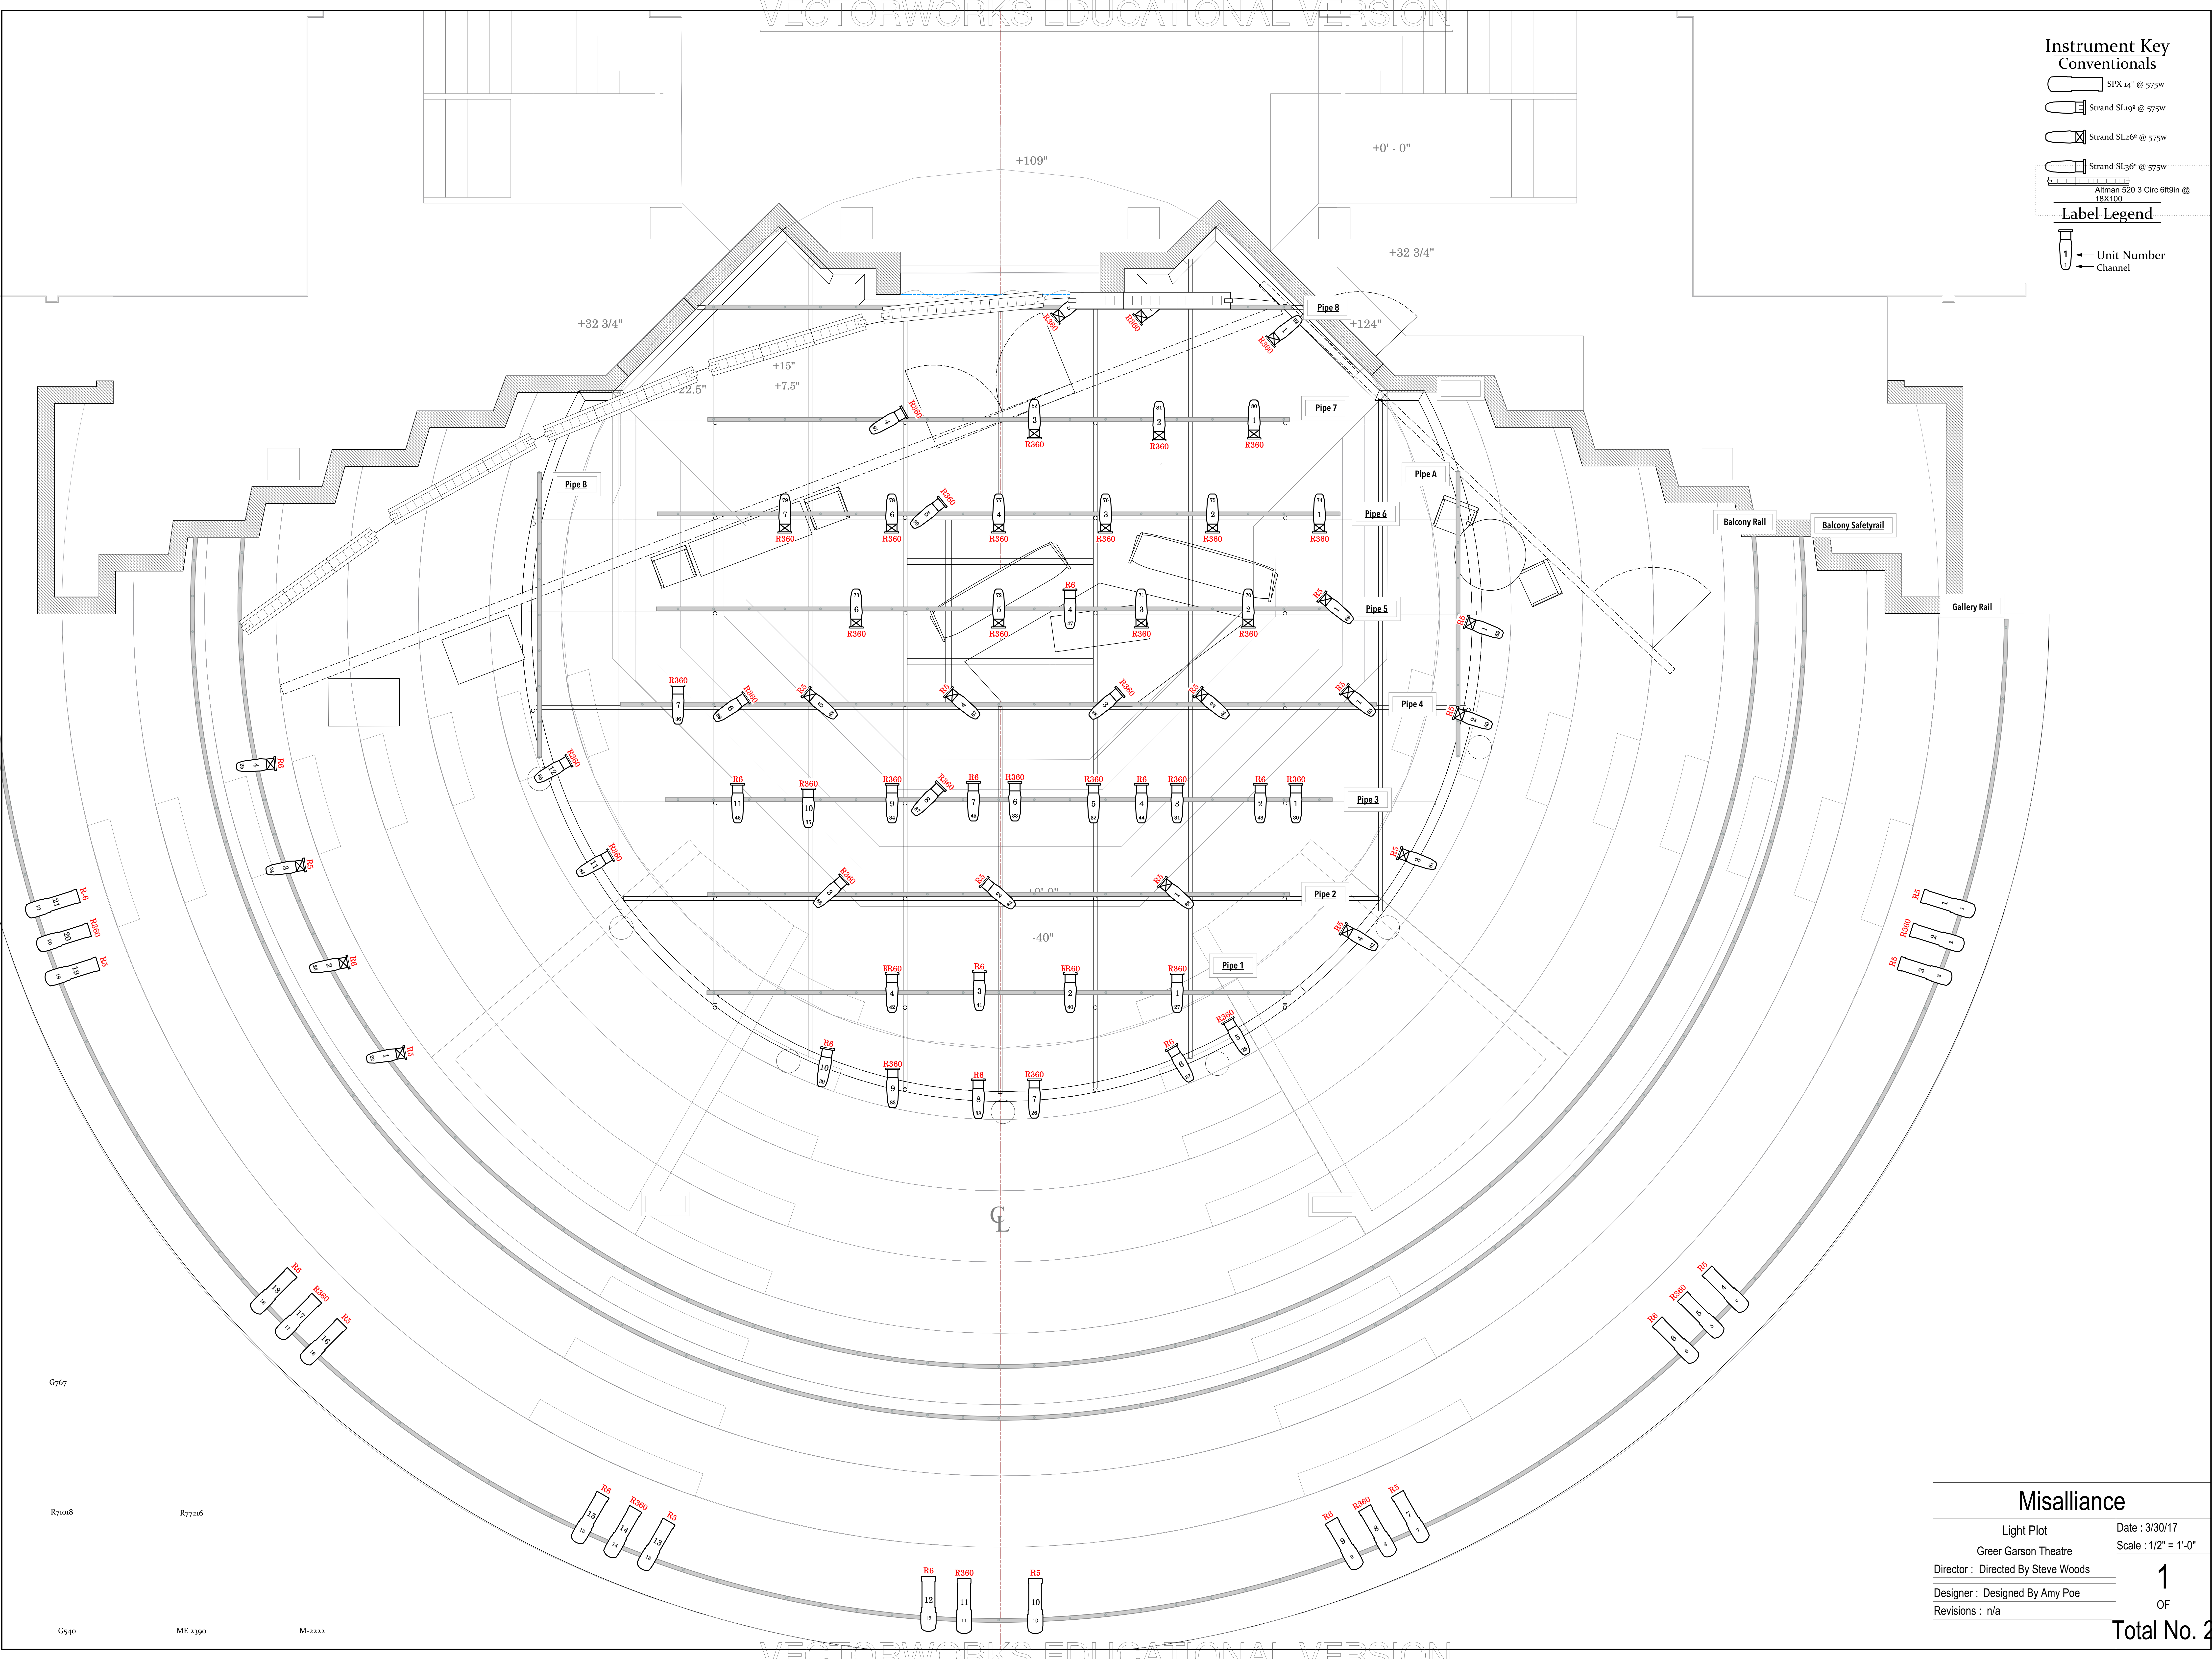

Misalliance

Light Plot	Date : 3/30/17
Greer Garson Theatre	Scale : 1/2" = 1'-0"
Director : Directed By Steve Woods	1 OF Total No. 2
Designer : Designed By Amy Poe	
Revisions : n/a	